



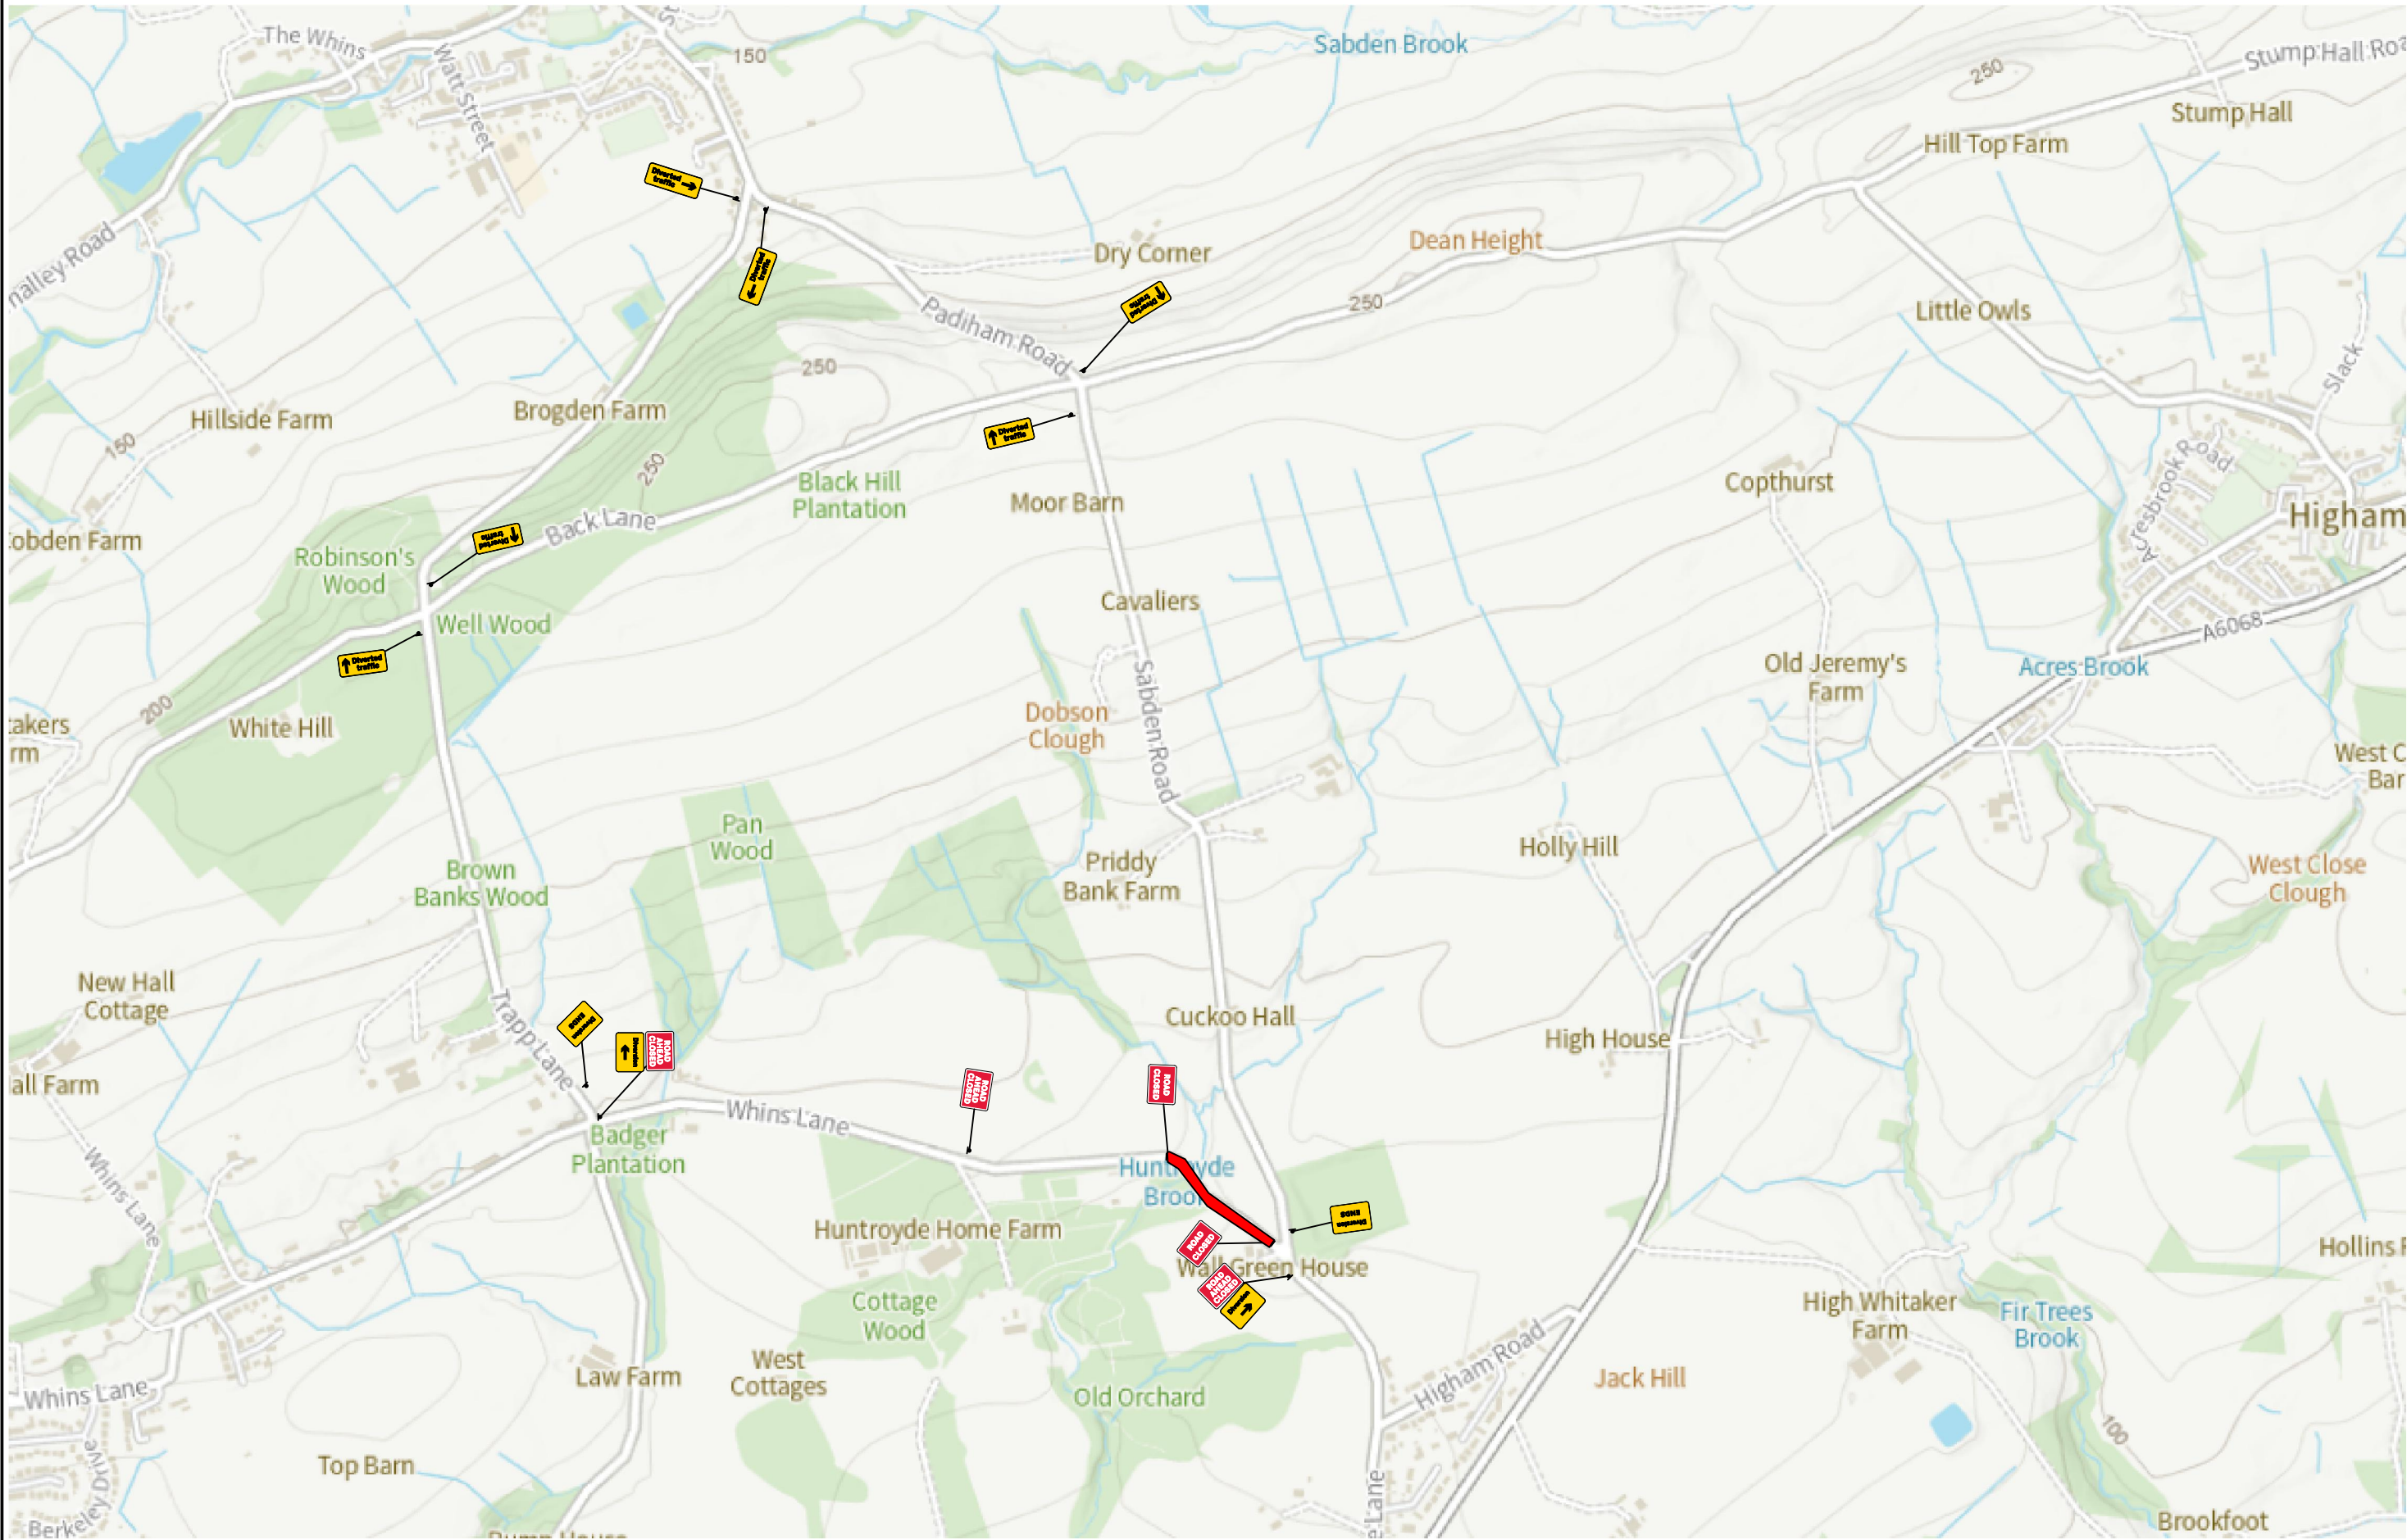

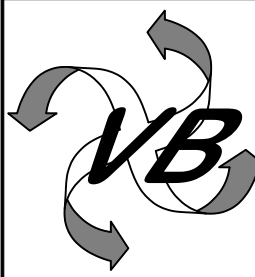

VENTBROOK LTD

Duxbury Centre, Chain House Lane, Preston, PR4 4LB

TEL: 01772459459

email: info@ventbrook.com

web: www.ventbrook.com

REVISIONS:		
NO:	DATE:	AMENDMENTS:
1	01/06/2026	Issued for Approval
 		

WORKS BEING UNDERTAKEN:

Traffic control
by: Road Closure

SPEED LIMIT:

(L) LONGWAYS
SAFETY
ZONE (MTRS):

(S) SIDEWAYS
SAFETY
ZONE (MTRS):

PROJECT NO:	VENT2026-893
DWG NO:	VB/TM/SD/26-131
DRAWN BY:	G.H.
CHECKED BY:	T.C.
SCALE:	NTS

SITE LOCATION:	Whins Lane, Simonstone, BB12 9AD
CONTRACTOR:	LCC East (MS)